

1 MEZZANINE PLAN

0 8'-0" SCALE: 1/8" = 1'-0" FULL SIZE SHEET: 24" X 36"

0 16'-0" SCALE: 1/16" = 1'-0" HALF SIZE SHEET: 12" X 18"

1 PLAN - PHASE II


0 8'-0" SCALE: 1/8" = 1'-0" FULL SIZE SHEET: 24" X 36"

0 16'-0" SCALE: 1/16" = 1'-0" HALF SIZE SHEET: 12" X 18"



PORT CITY
ARCHITECTURE

65 NEWBURY STREET
PORTLAND, ME 04101
207.761.9000

 

Consultants:

North Berwick
Fire &
Rescue


#	DATE	DESCRIPTION

Project Number 18408
Date September 27, 2019

SHEET NAME
FLOOR PLANS
- PHASE II

Drawn By
LAS, JP
Checked By
LAS

A1.2

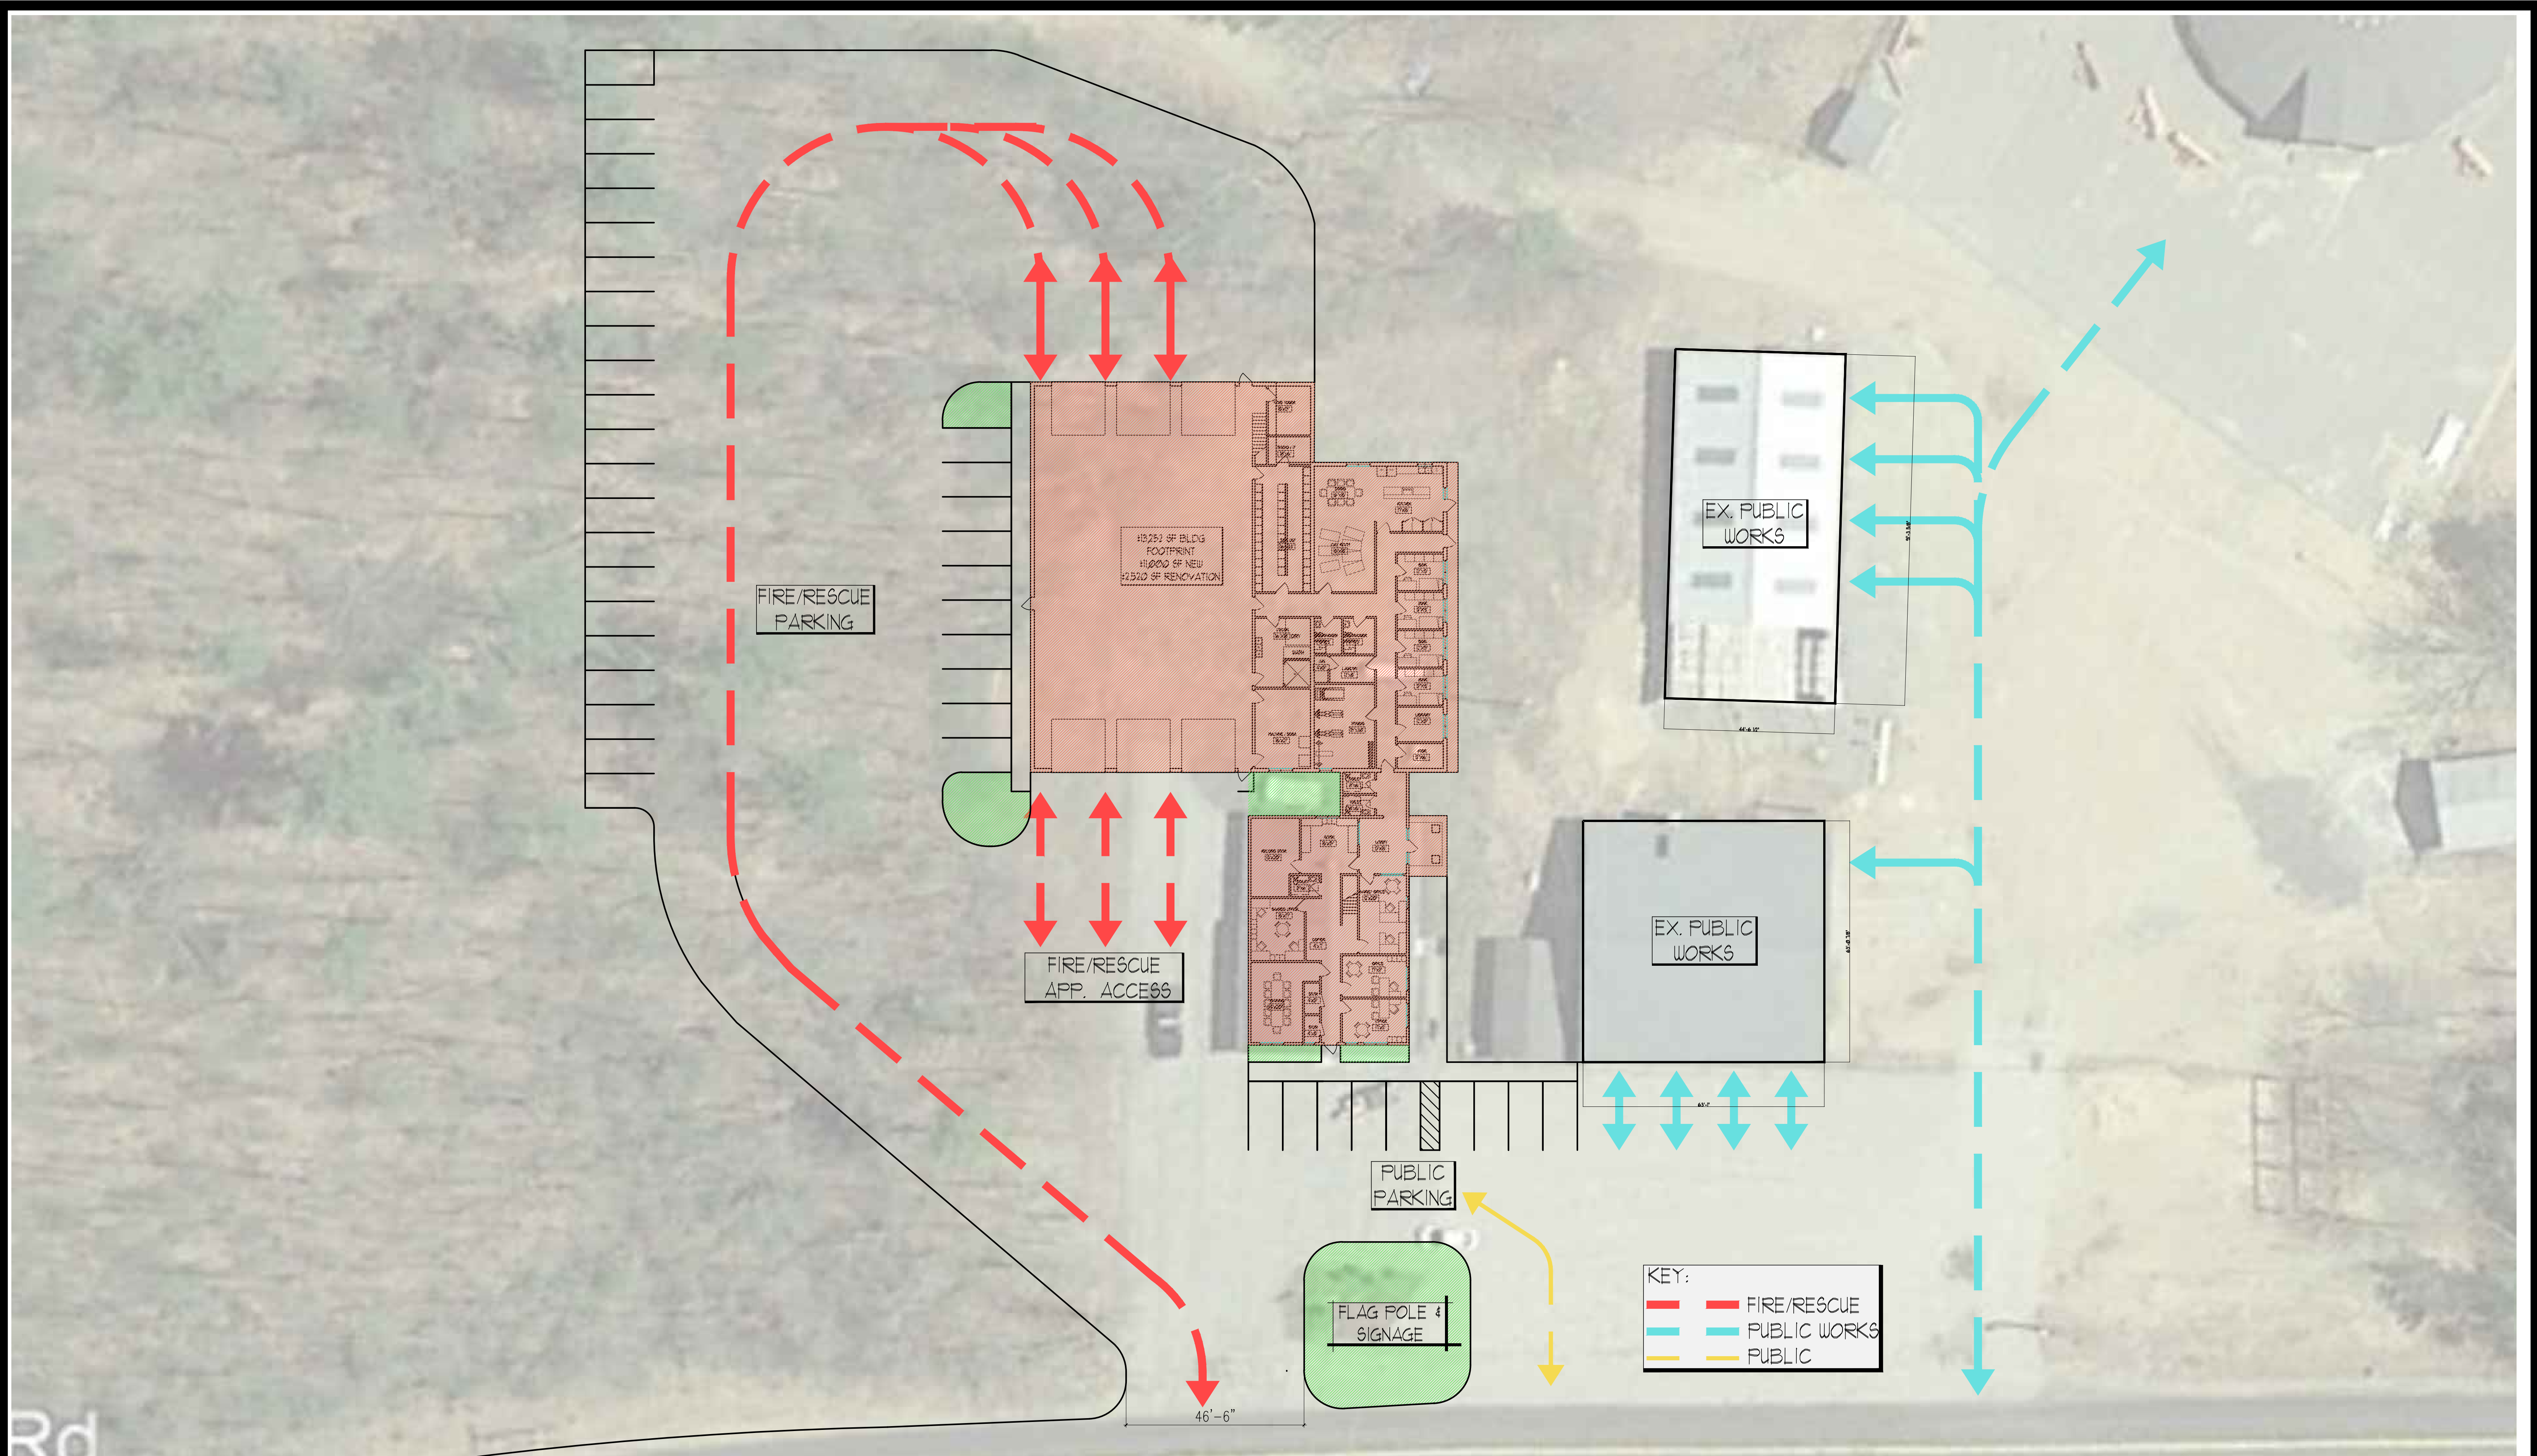

February 25, 2020 NTS

Fire/Rescue Site Plan - PHASE 2 PRELIM




North Berwick, Maine

North Berwick Fire & Rescue



North Berwick Fire & Rescue



 



North Berwick Fire & Rescue

TOWN MESSAGING



North Berwick Fire & Rescue

TOWN MESSAGING